


MEASUREMENTS & QUANTITIES	
FEATURES/MATERIALS	DETAILS
TOTAL AREA TURF	122,713 SQ. FT.
BB FIELD TURF PERIMETER	1,350 LF
BULLPENS AREA	850 SQ. FT.



BULLPENS PERIMETER	500 LF
LIGHT GREEN TURF	47,202 SQ. FT.
DARK GREEN TURF	34,759 SQ. FT.
SPLIT GREEN TURF PANEL	6,544 SQ. FT.
TERRA COTTA TURF	31,980 SQ. FT.

REAL GRASS GREEN TURF	1,440 SQ. FT.
FLORIDA BLUE TURF HALO	788 SQ. FT.
HI-TRAFFIC	405 SF

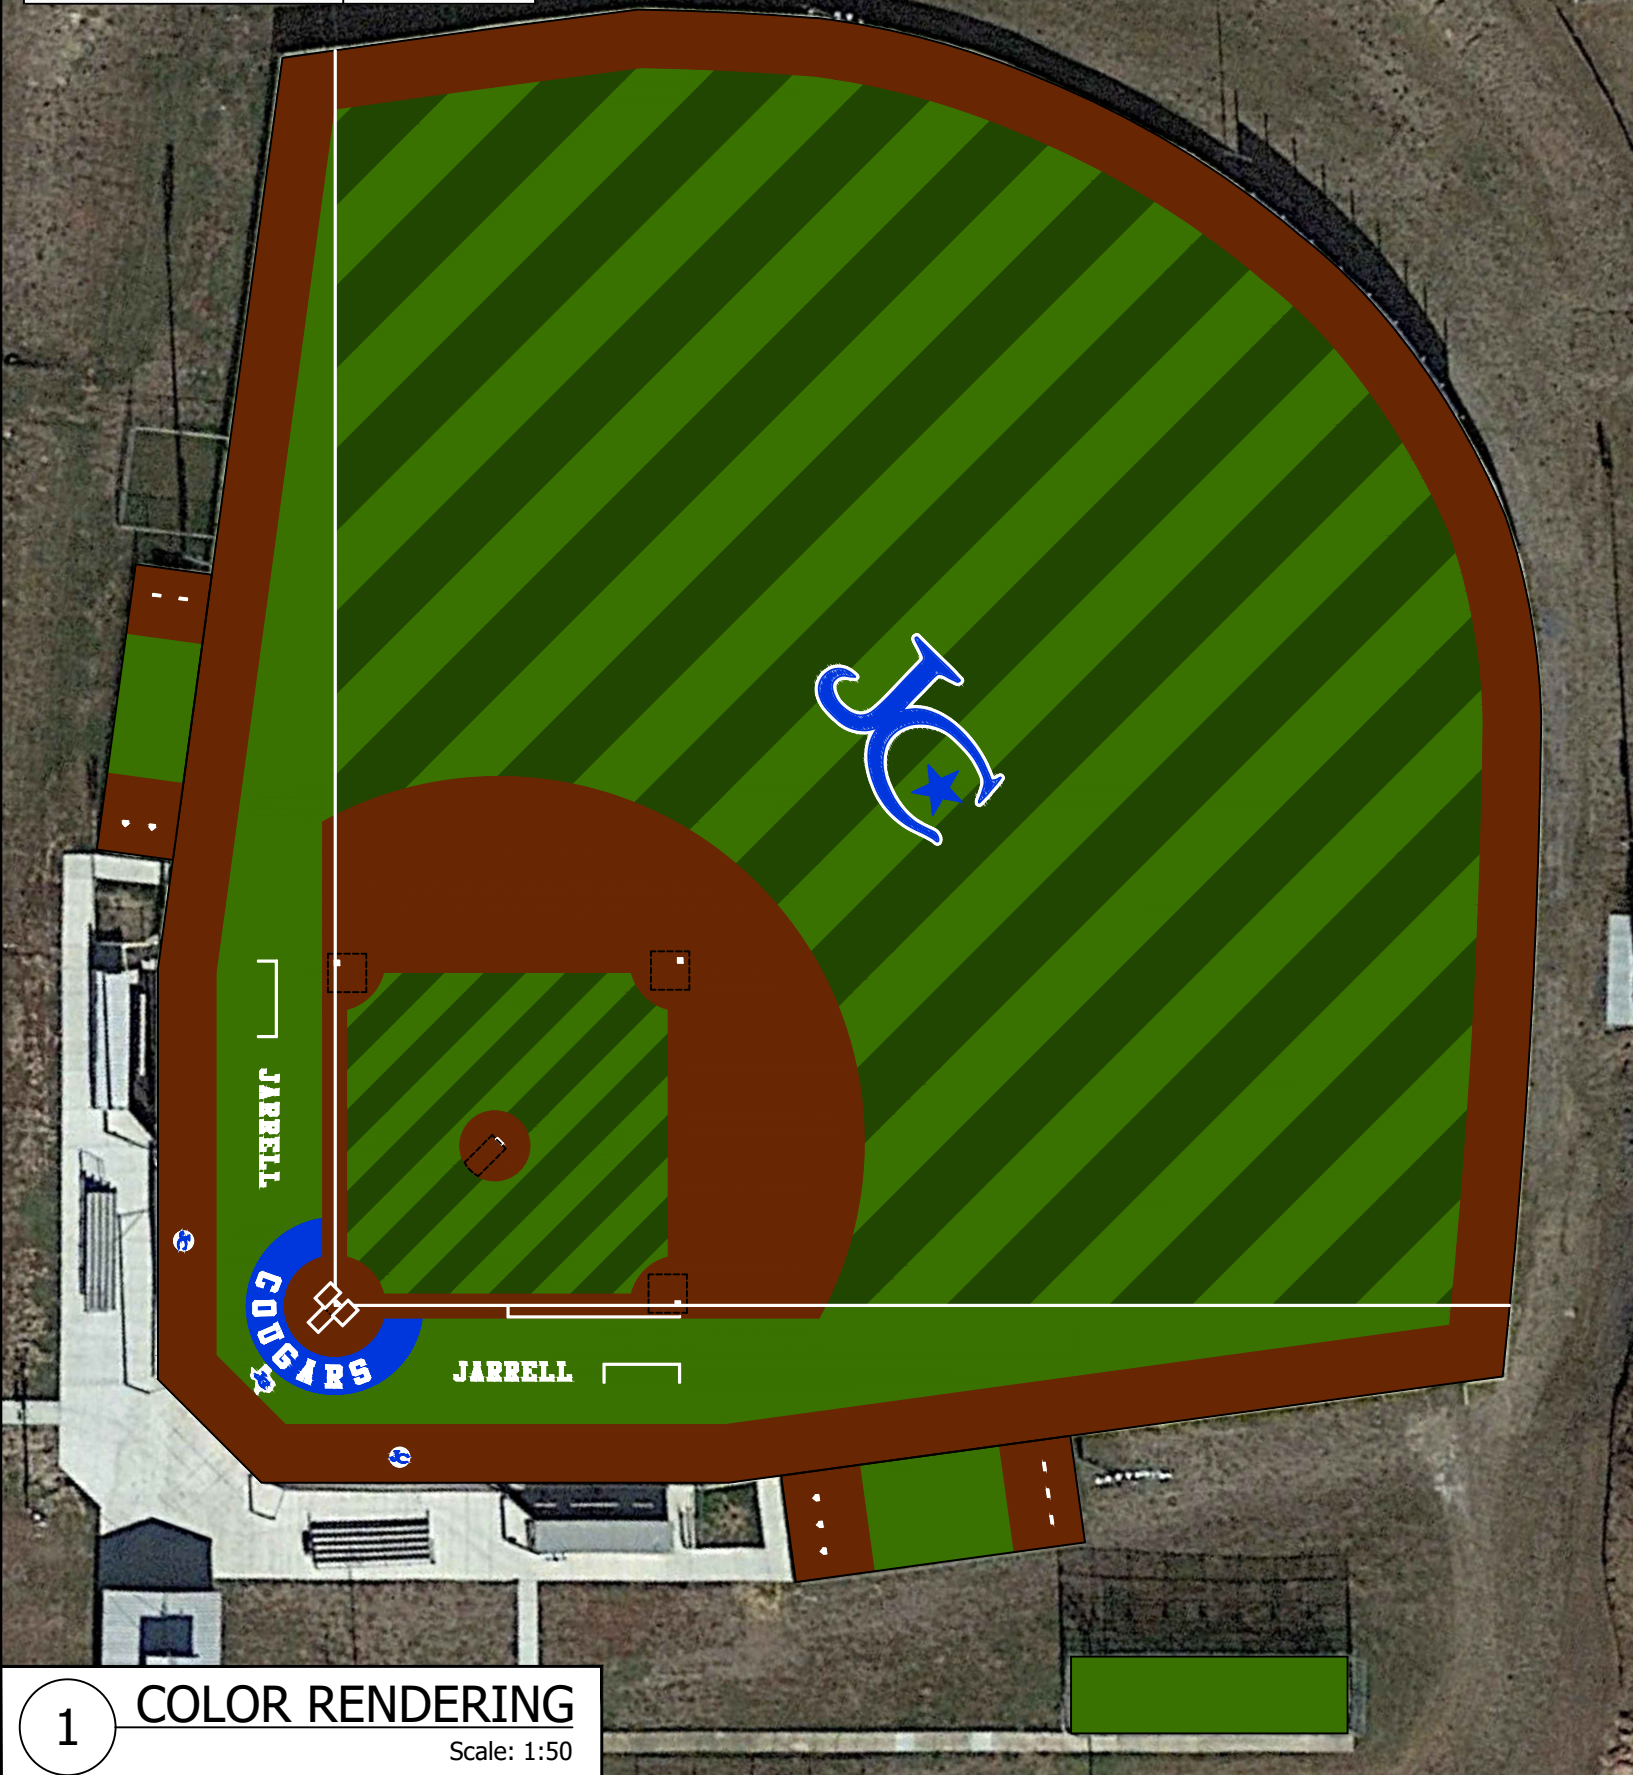


1 COLOR RENDERING
Scale: 1:50

2 HOMEPLATE LOGO
Scale: NTS

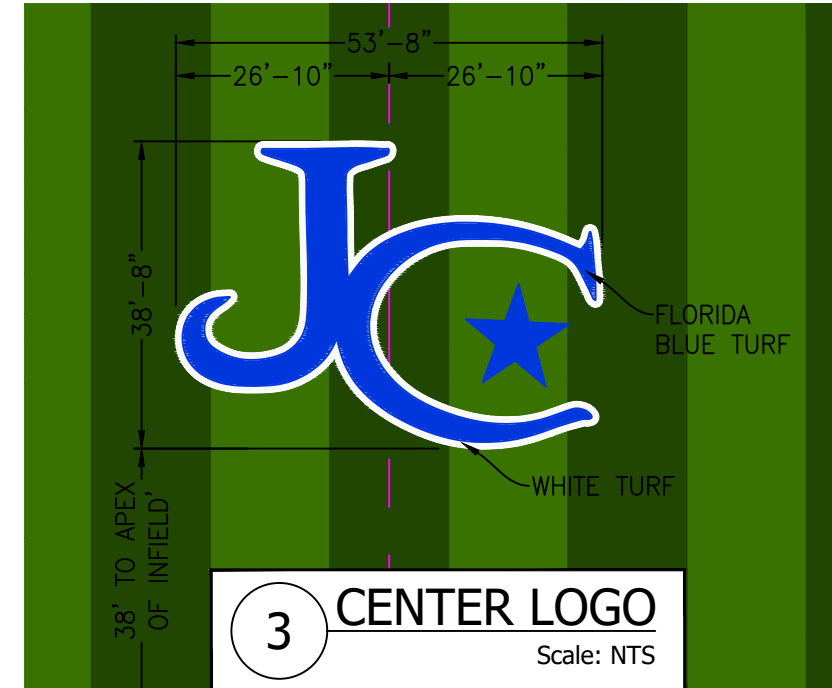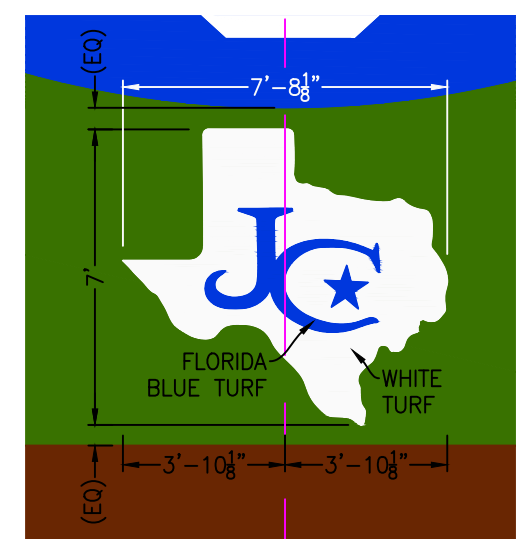

3 CENTER LOGO
Scale: NTS

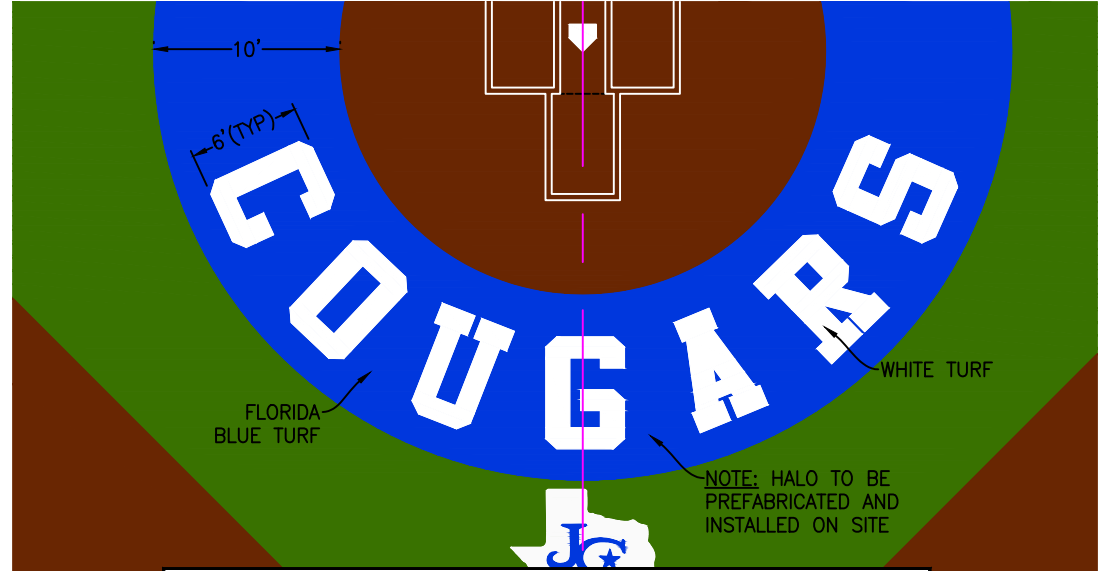

4 HOMEPLATE HALO DETAILS
Scale: NTS


Hellas Construction, Inc. (P) (512) 250-2910
12000 West Parmer Lane (F) (512) 250-1960
Austin, TX 78613 hellasconstruction.com

OWNER:
Jarrell High School
1100 Fm487, Jarrell, TX 76537
(512) 746-2188

PROJECT:
SYNTHETIC TURF BASEBALL FIELD

PROJECT LOCATION:
JARRELL, TEXAS

matrix^H TURF

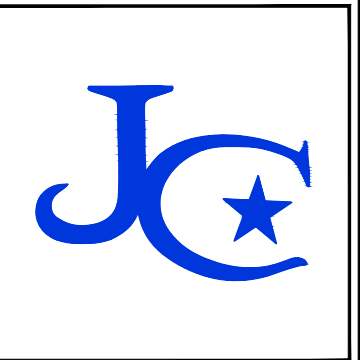

COMMENTS:
Drawing scale accurate ONLY when printed on 11x17 paper.

DRAWN BY: BMR

All drawings and written material appearing herein constitute original unpublished work, and may not be duplicated, used or disclosed without the written consent of Hellas Construction, Inc.


DATE:
AUGUST 30, 2021

REVISION:
1.3

SHEET TITLE:
COLOR RENDERING


SHEET NUMBER:
4 OF 4

SCALE: 1:50

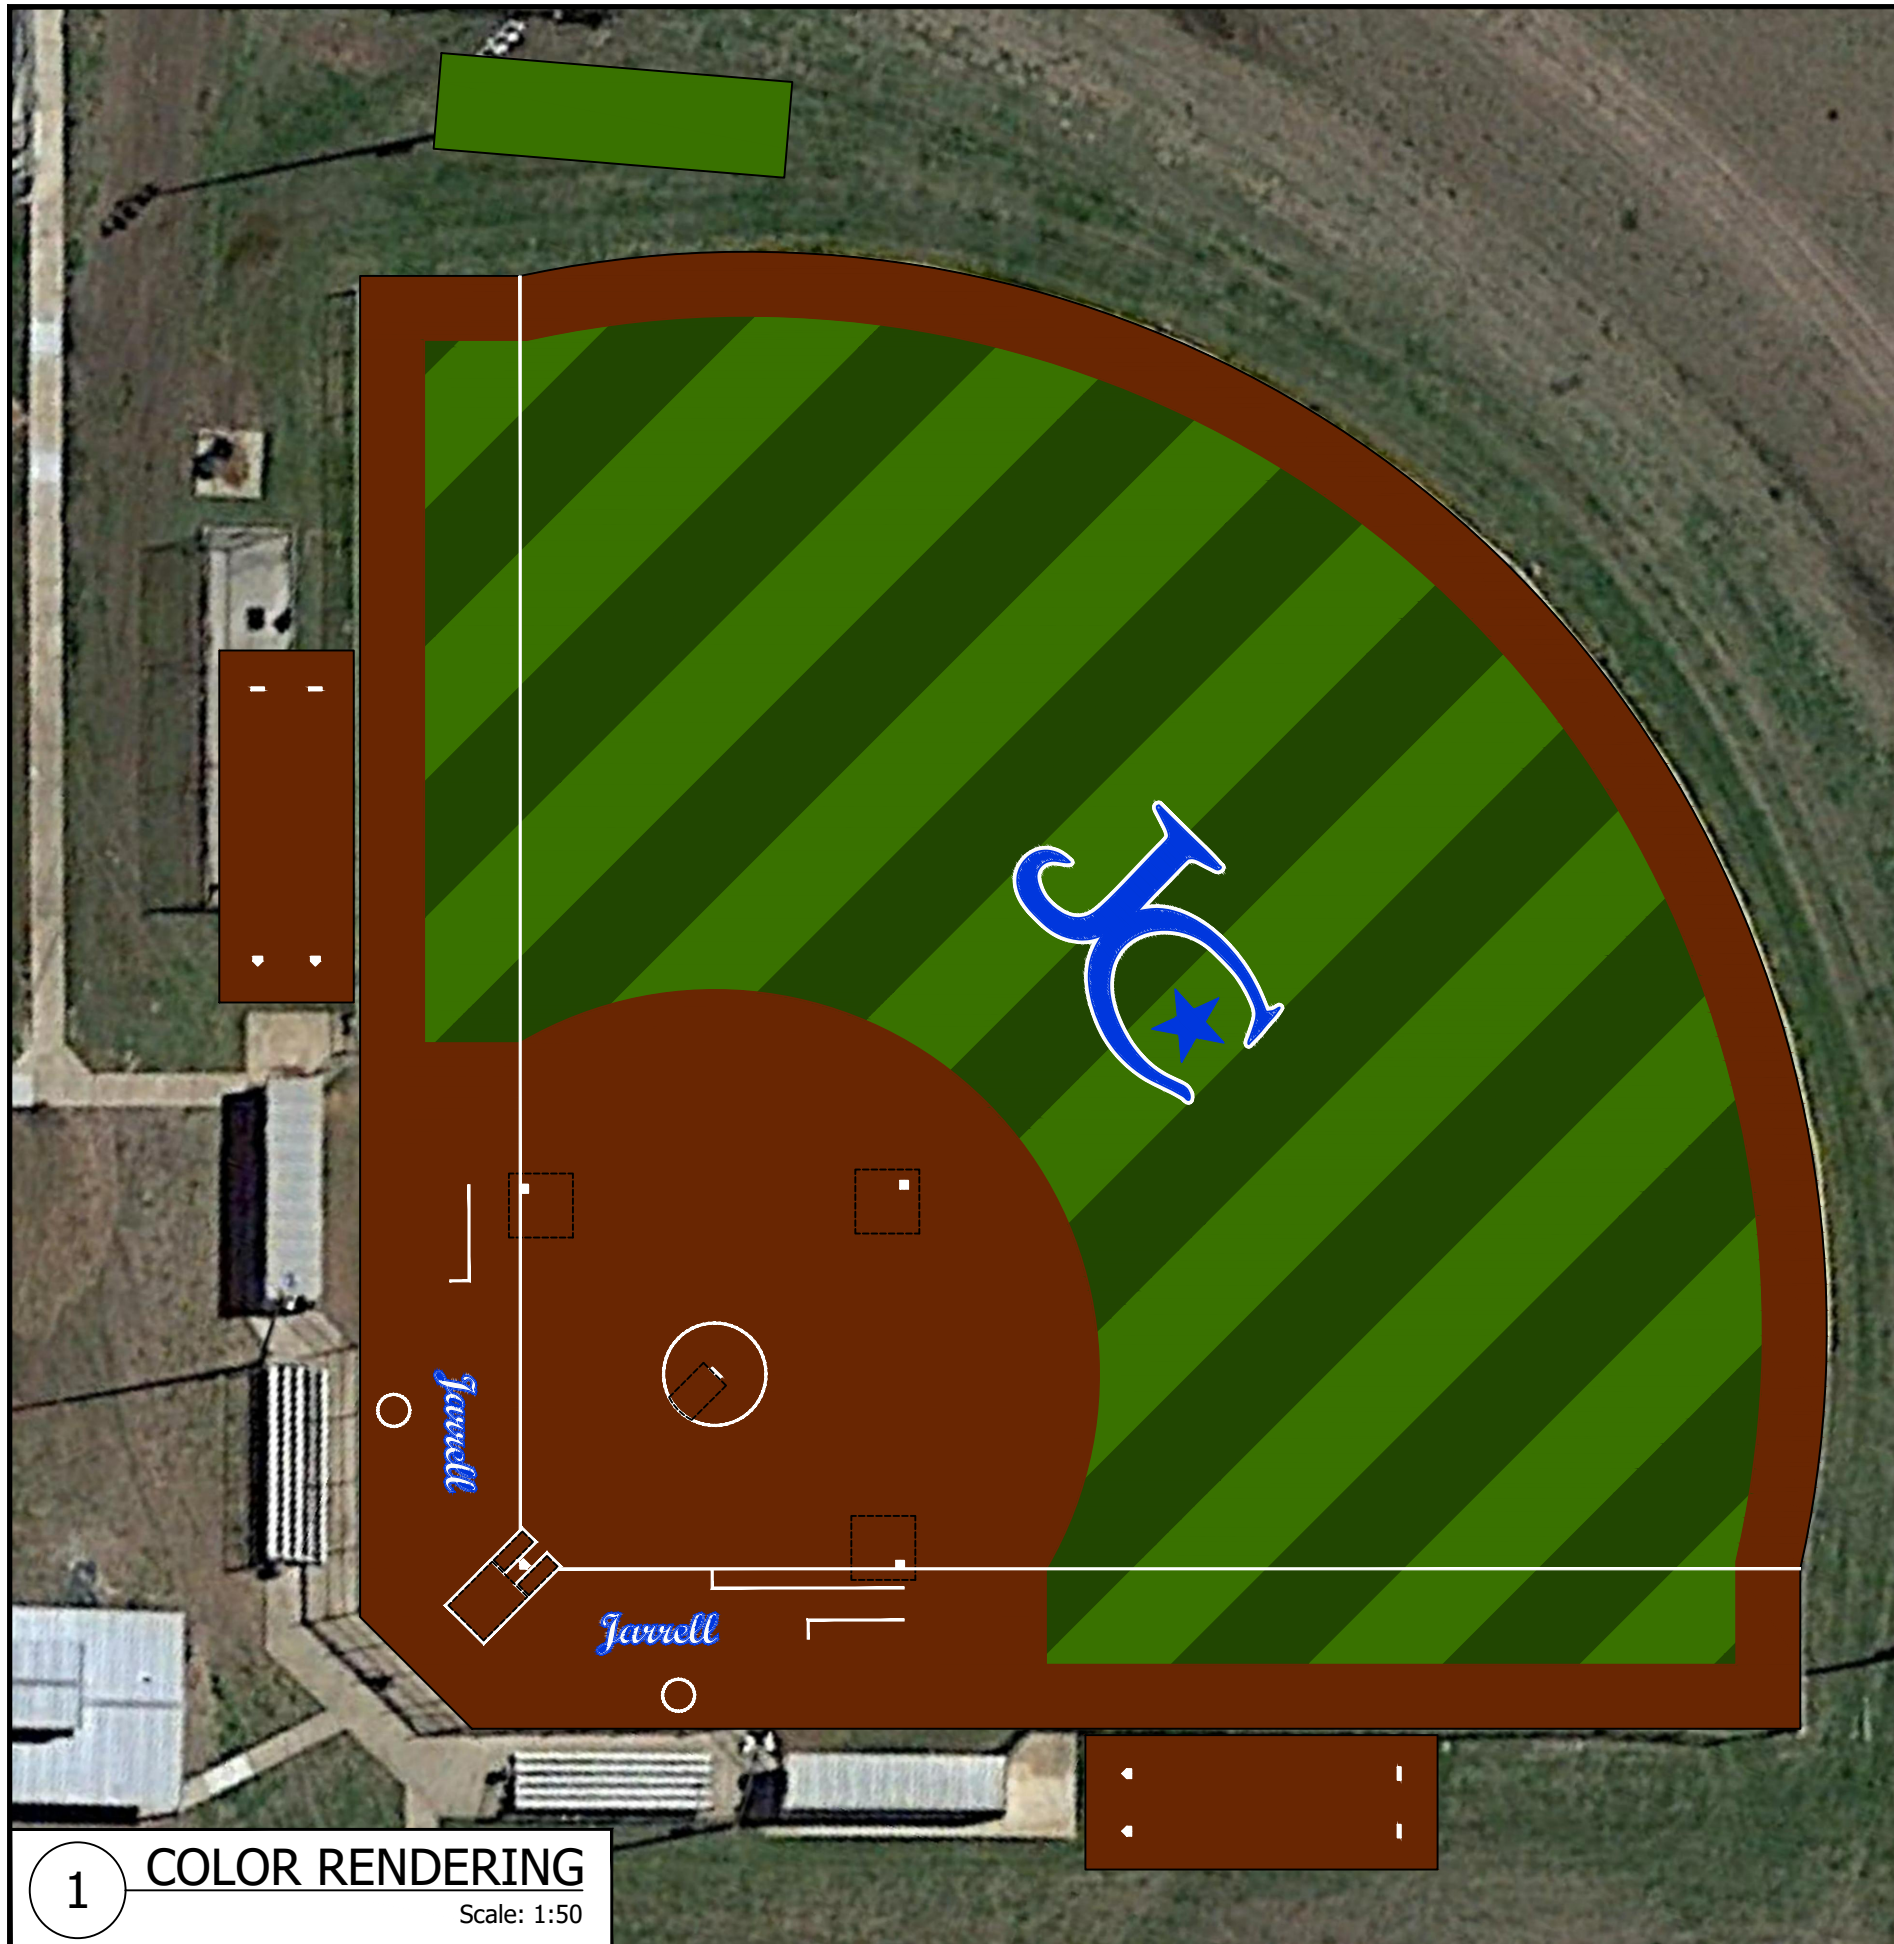

1 COLOR RENDERING
Scale: 1:50

MEASUREMENTS & QUANTITIES	
FEATURES/MATERIALS	DETAILS
TOTAL AREA TURF	49,467 SF
SB FIELD TURF AREA	46,332 SF
SB FIELD TURF PERIMETER	830 LF
BULLPENS AREA	2,310 SF
BULLPENS PERIMETER	304 LF
BATTING CAGES AREA	825 SF
BATTING CAGES PERIMETER	140 LF
LIGHT GREEN TURF	15,082 SF
DARK GREEN TURF	14,278 SF
TERRA COTTA TURF	20,107 SF
HI-TRAFFIC	445 SF

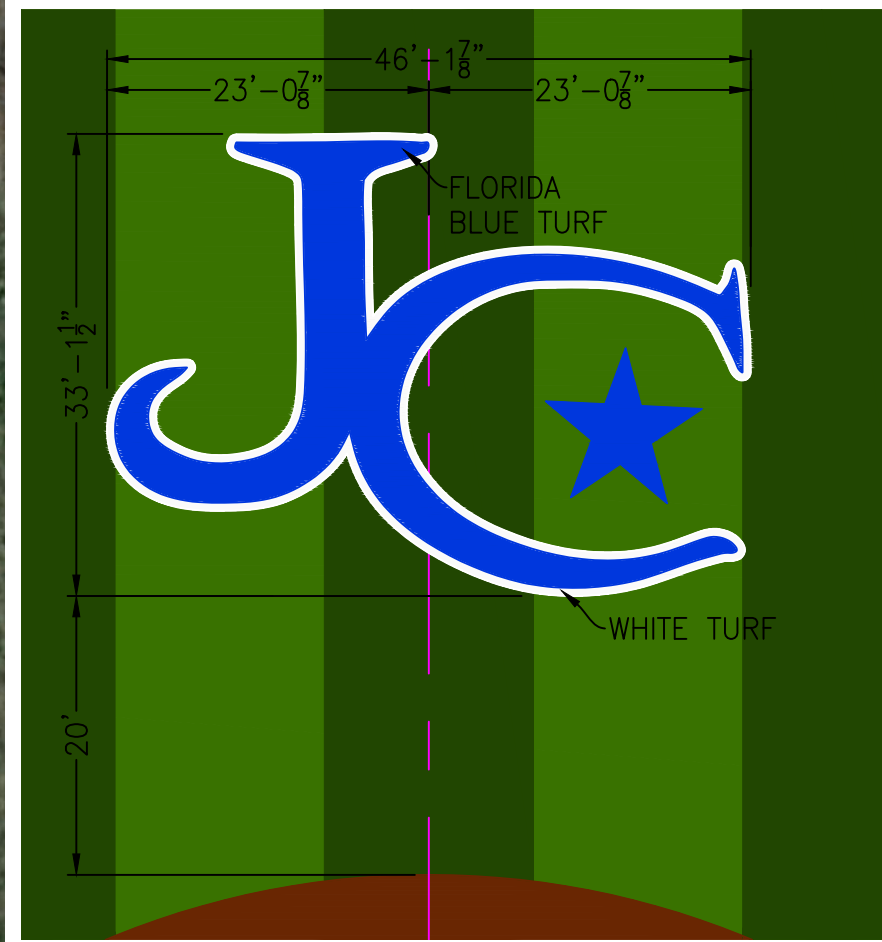



2 CENTER LOGO DETAILS
Scale: NTS



OWNER:
Jarrell High School
1100 Fm487, Jarrell, TX 76537
(512) 746-2188

PROJECT:
SYNTHETIC TURF SOFTBALL FIELD

PROJECT LOCATION:
JARRELL, TEXAS

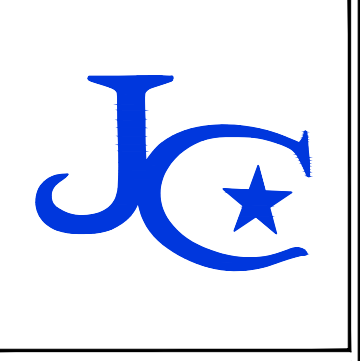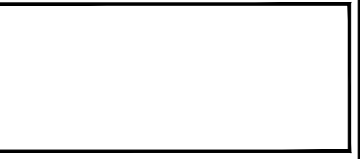

COMMENTS:
Drawing scale accurate ONLY when printed on 11x17 paper.

DRAWN BY: BMR

All drawings and written material appearing herein constitute original unpublished work, and may not be duplicated, used or disclosed without the written consent of Hellas Construction, Inc.

DATE:
AUGUST 30, 2021

REVISION:
1.3

SHEET TITLE:
COLOR RENDERING

SHEET NUMBER:
4 OF 4

